


DATE	
DESCRIPTION	
BY	
CHECKED	
DATE	

GRADING PLAN
406 S. COLUMBIA STREET
NAPERVILLE, ILLINOIS


FIELD NO.	1
DATE	12/16/14
SCALE	1" = 10'
SHEET	2 OF 4
2014-0448	

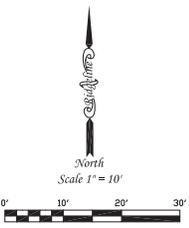

	DRAINAGE AREA TABLE	
	EXISTING	PROPOSED
IMPERVIOUS	2,816 SF 32.4%	3,744 SF 43.1%
PERVIOUS	5,875 SF 67.6%	4,947 SF 56.9%
TOTAL	8,691 SF 100%	8,691 SF 100%

ELEVATION #1 = 684.2± @
 INTERSECTION OF 35' SETBACK LINE WITH
 SOUTHERN PROPERTY LINE.
 ELEVATION #2 = 683.9± @
 INTERSECTION OF 35' SETBACK LINE WITH
 NORTHERN PROPERTY LINE.
 AVERAGE ELEVATION = **684.05**

PLACE CONSTRUCTION FENCE ALONG THE PERIMETER OF THE
 SUBJECT PROPERTY. ALSO PLACE SILT FENCE APPROXIMATELY 6"
 INWARD FROM THE PROPERTY LINE.
 (DUE TO PLAN CONGESTION, CONSTRUCTION FENCE NOT SHOWN.)

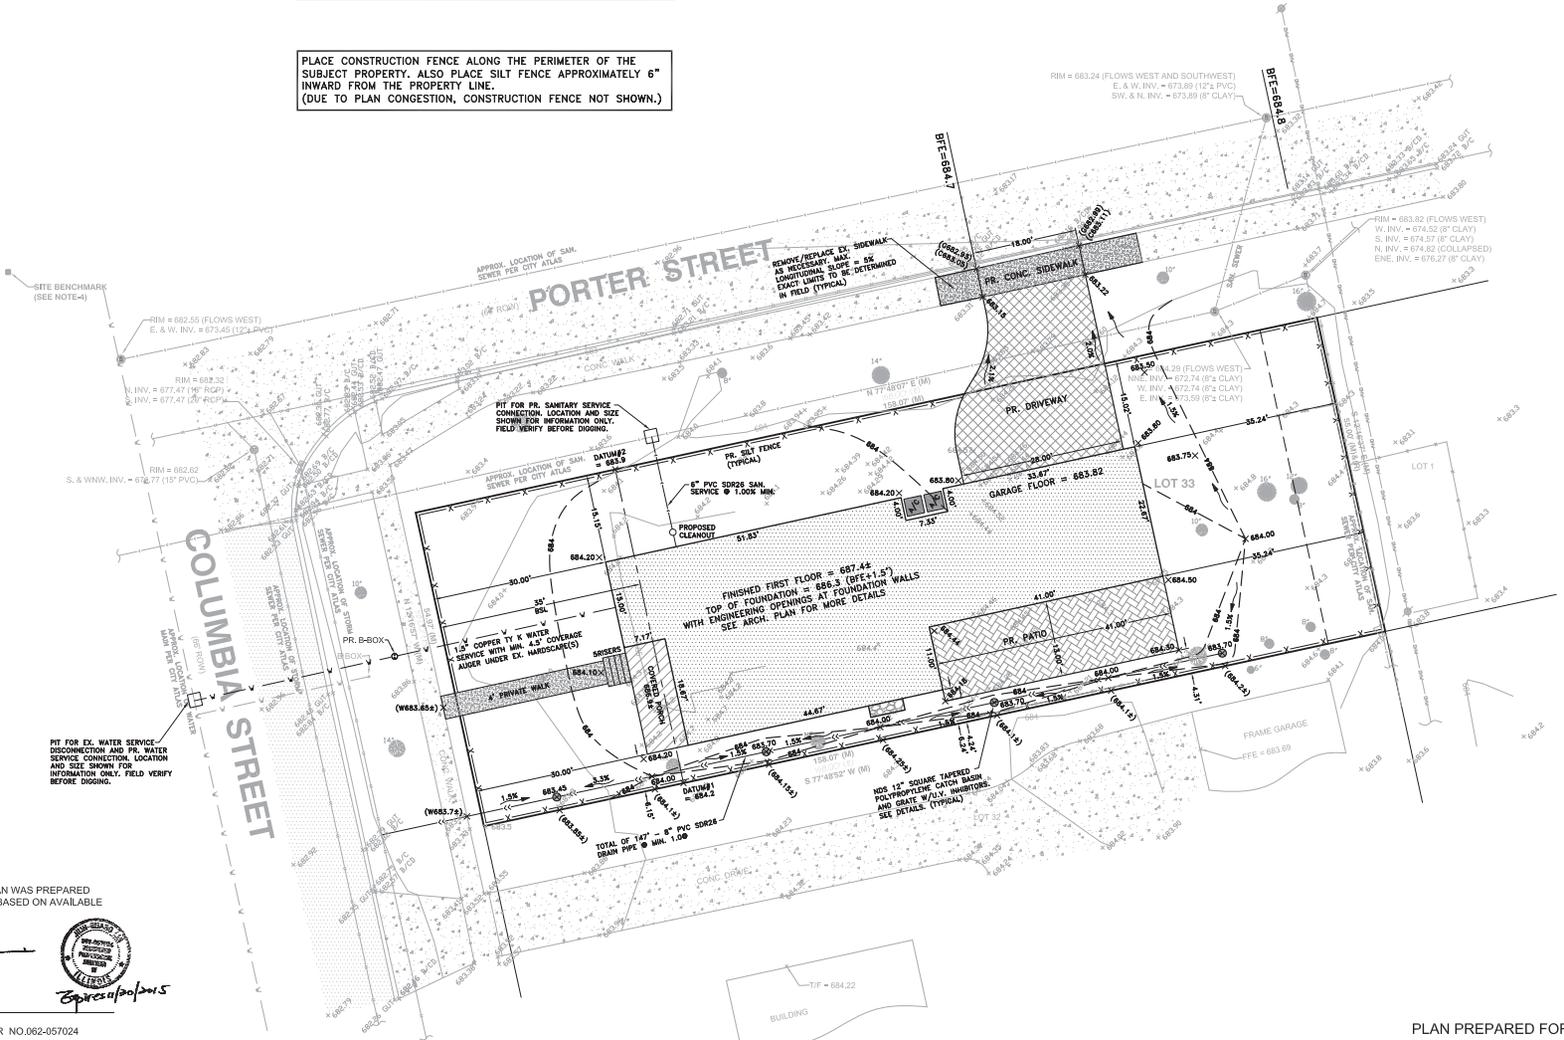

CERTIFICATION:
 STATE OF ILLINOIS) SS
 COUNTY OF DU PAGE)

THIS IS TO CERTIFY THAT THE ABOVE PLAN WAS PREPARED
 UNDER MY DIRECT SUPERVISION AND IS BASED ON AVAILABLE
 RECORDS, MAPS, AND PLATS.

BY: *[Signature]*
 JUN-GUANG LIN, P.E.
 ILLINOIS PROFESSIONAL ENGINEER NO.062-057024
 NAPERVILLE, IL, DECEMBER 16, 2014
 MY LICENSE EXPIRES NOVEMBER 30, 2015

PLAN PREPARED FOR:
 STEVE CARR BUILDERS
 P.O. BOX 209
 NAPERVILLE, IL 60566